


HIGH LIFT STANDARD FOLLOW THE ROOF PITCH TRACK SET DETAIL
 3" TAPERED REVERSE ANGLE MOUNT



GARAGE DOORS

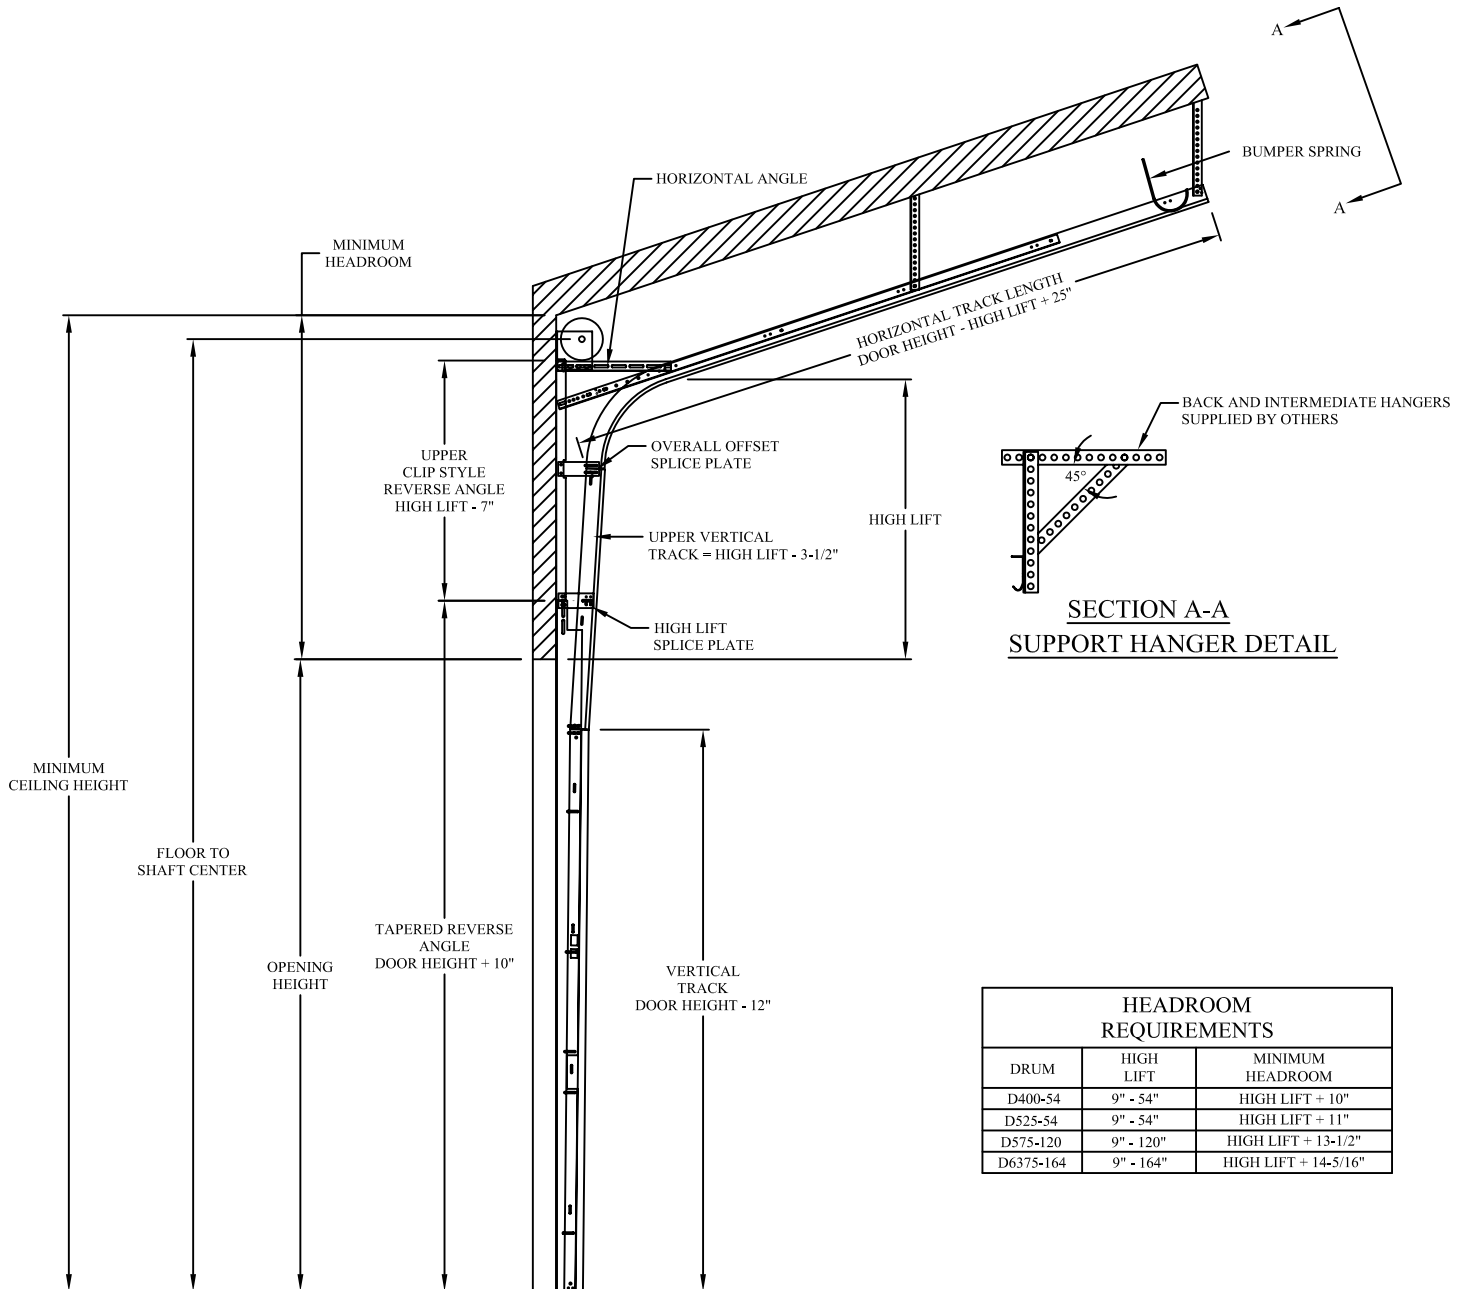

SECTION A-A
 SUPPORT HANGER DETAIL

HEADROOM REQUIREMENTS		
DRUM	HIGH LIFT	MINIMUM HEADROOM
D400-54	9" - 54"	HIGH LIFT + 10"
D525-54	9" - 54"	HIGH LIFT + 11"
D575-120	9" - 120"	HIGH LIFT + 13-1/2"
D6375-164	9" - 164"	HIGH LIFT + 14-5/16"

HIGH LIFT TAPERED REVERSE ANGLE MOUNT TRACK SET DETAIL